

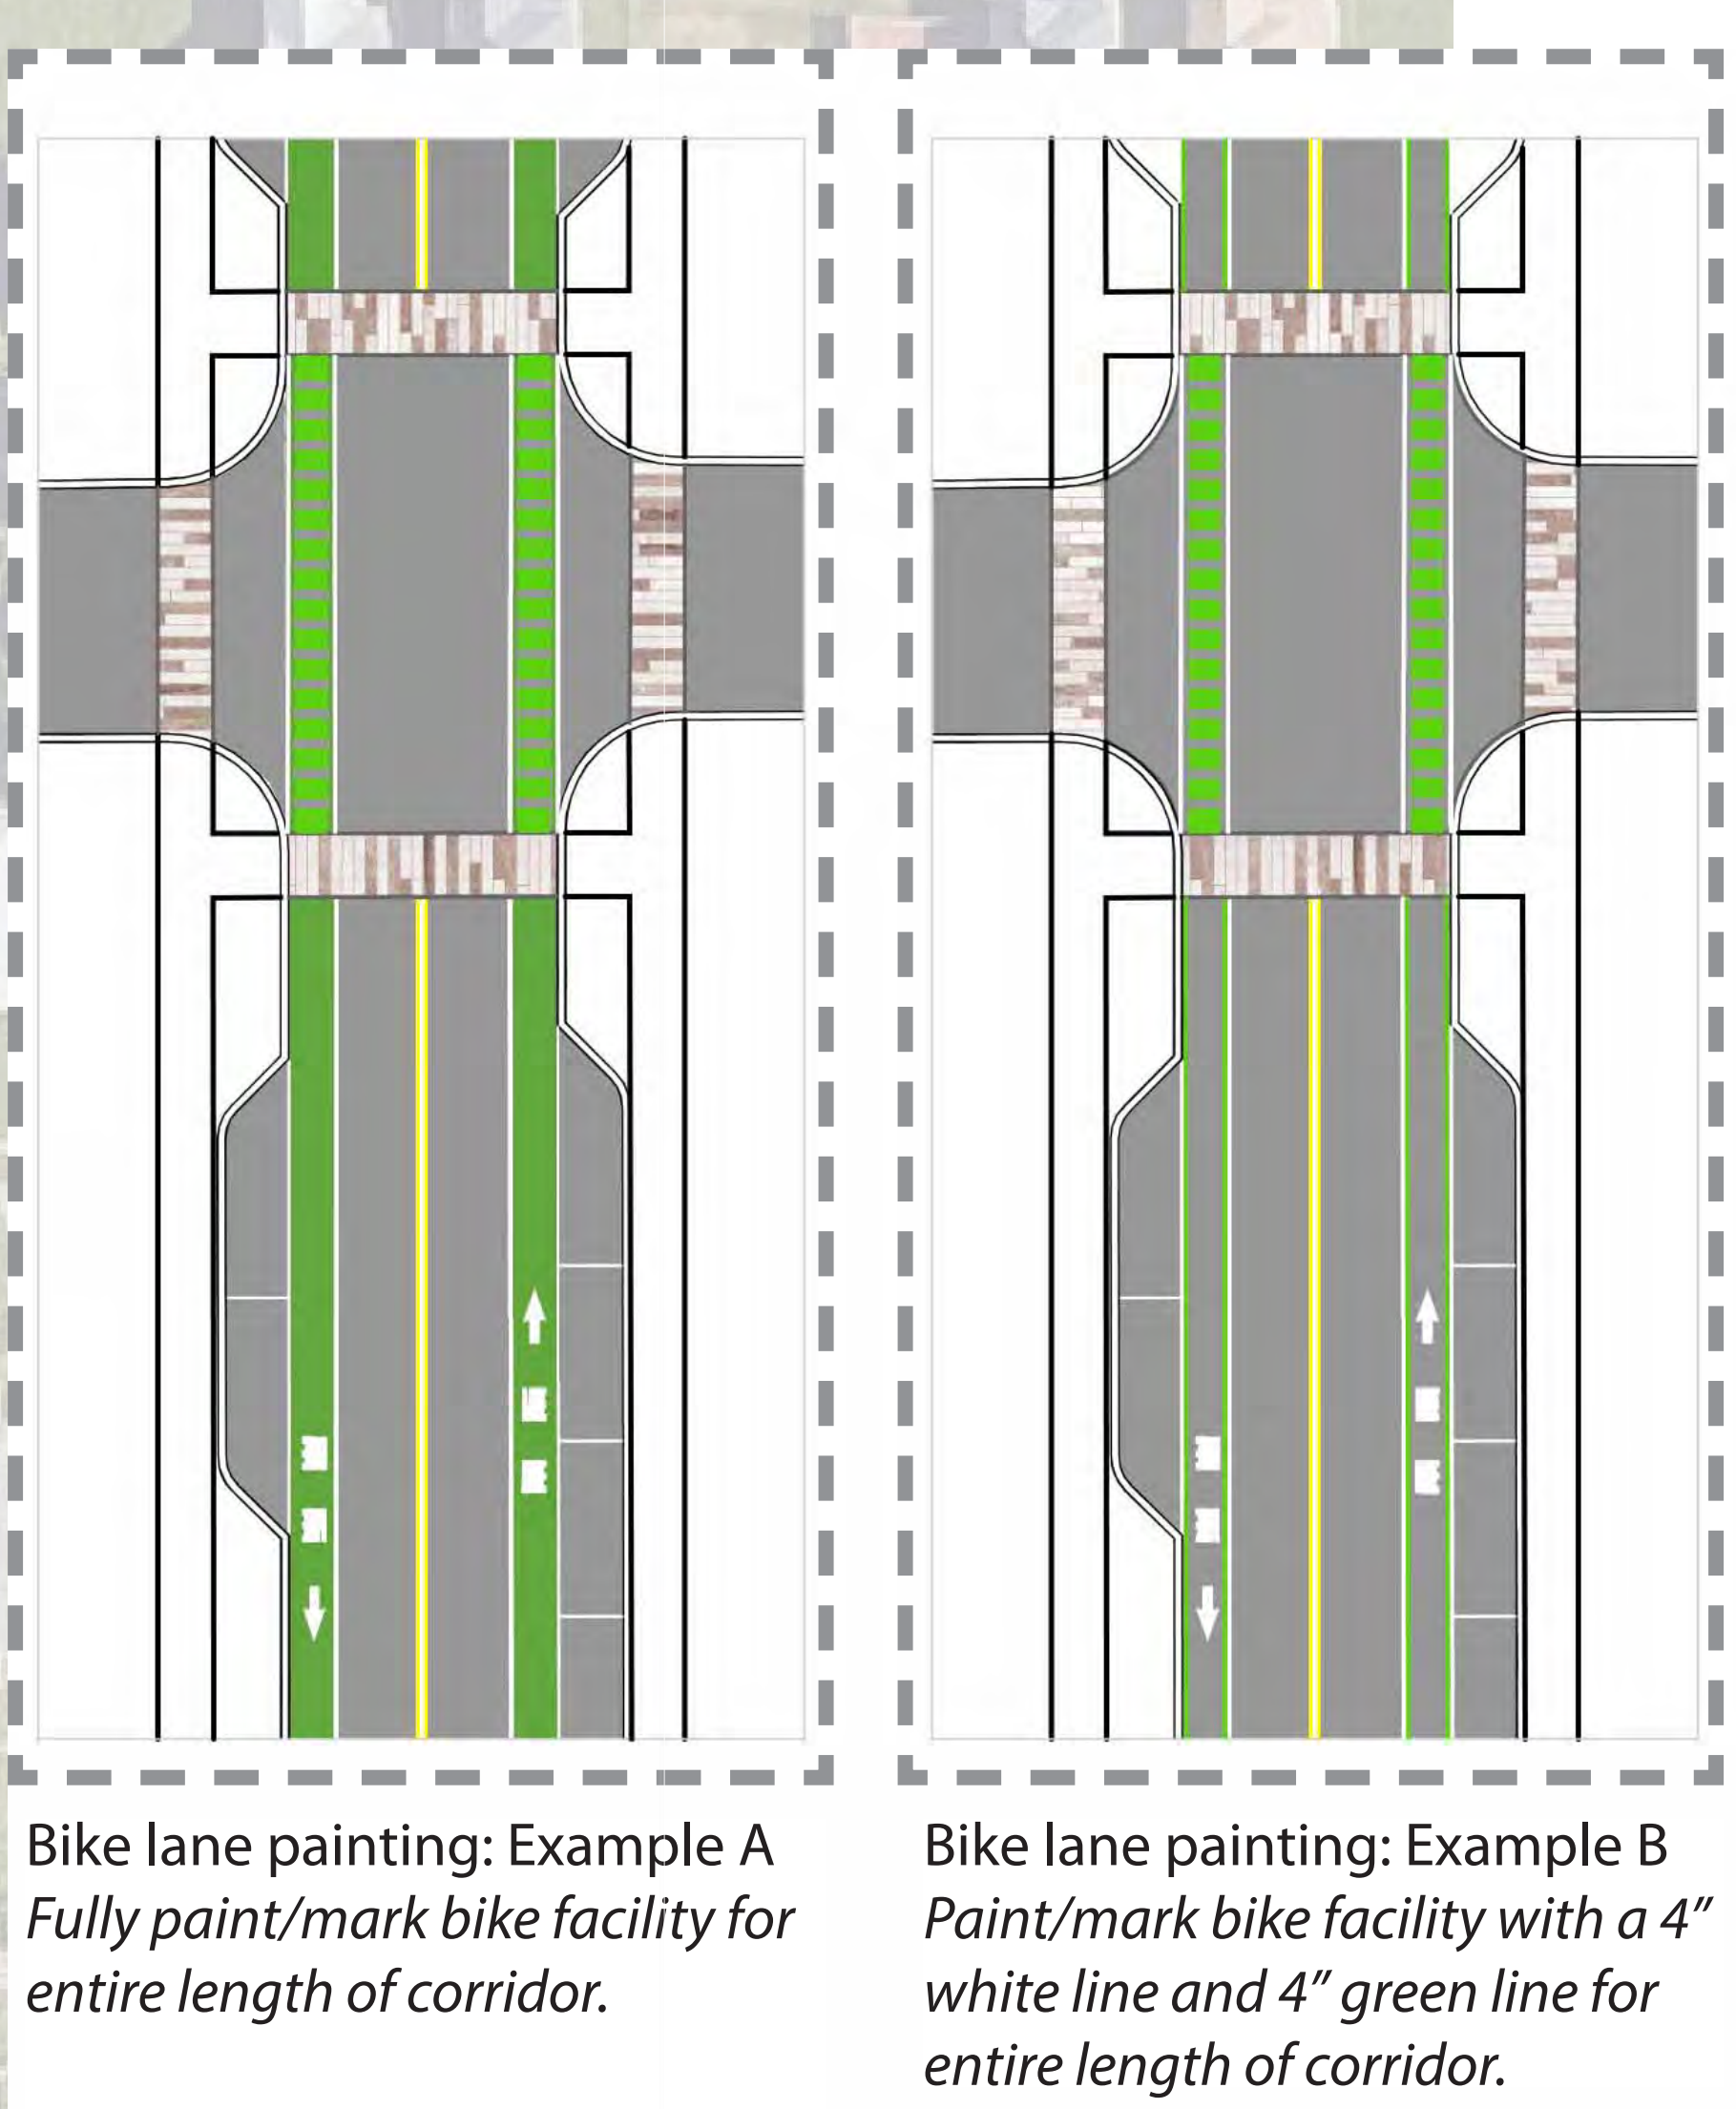


ZONE 4 ZONE 3

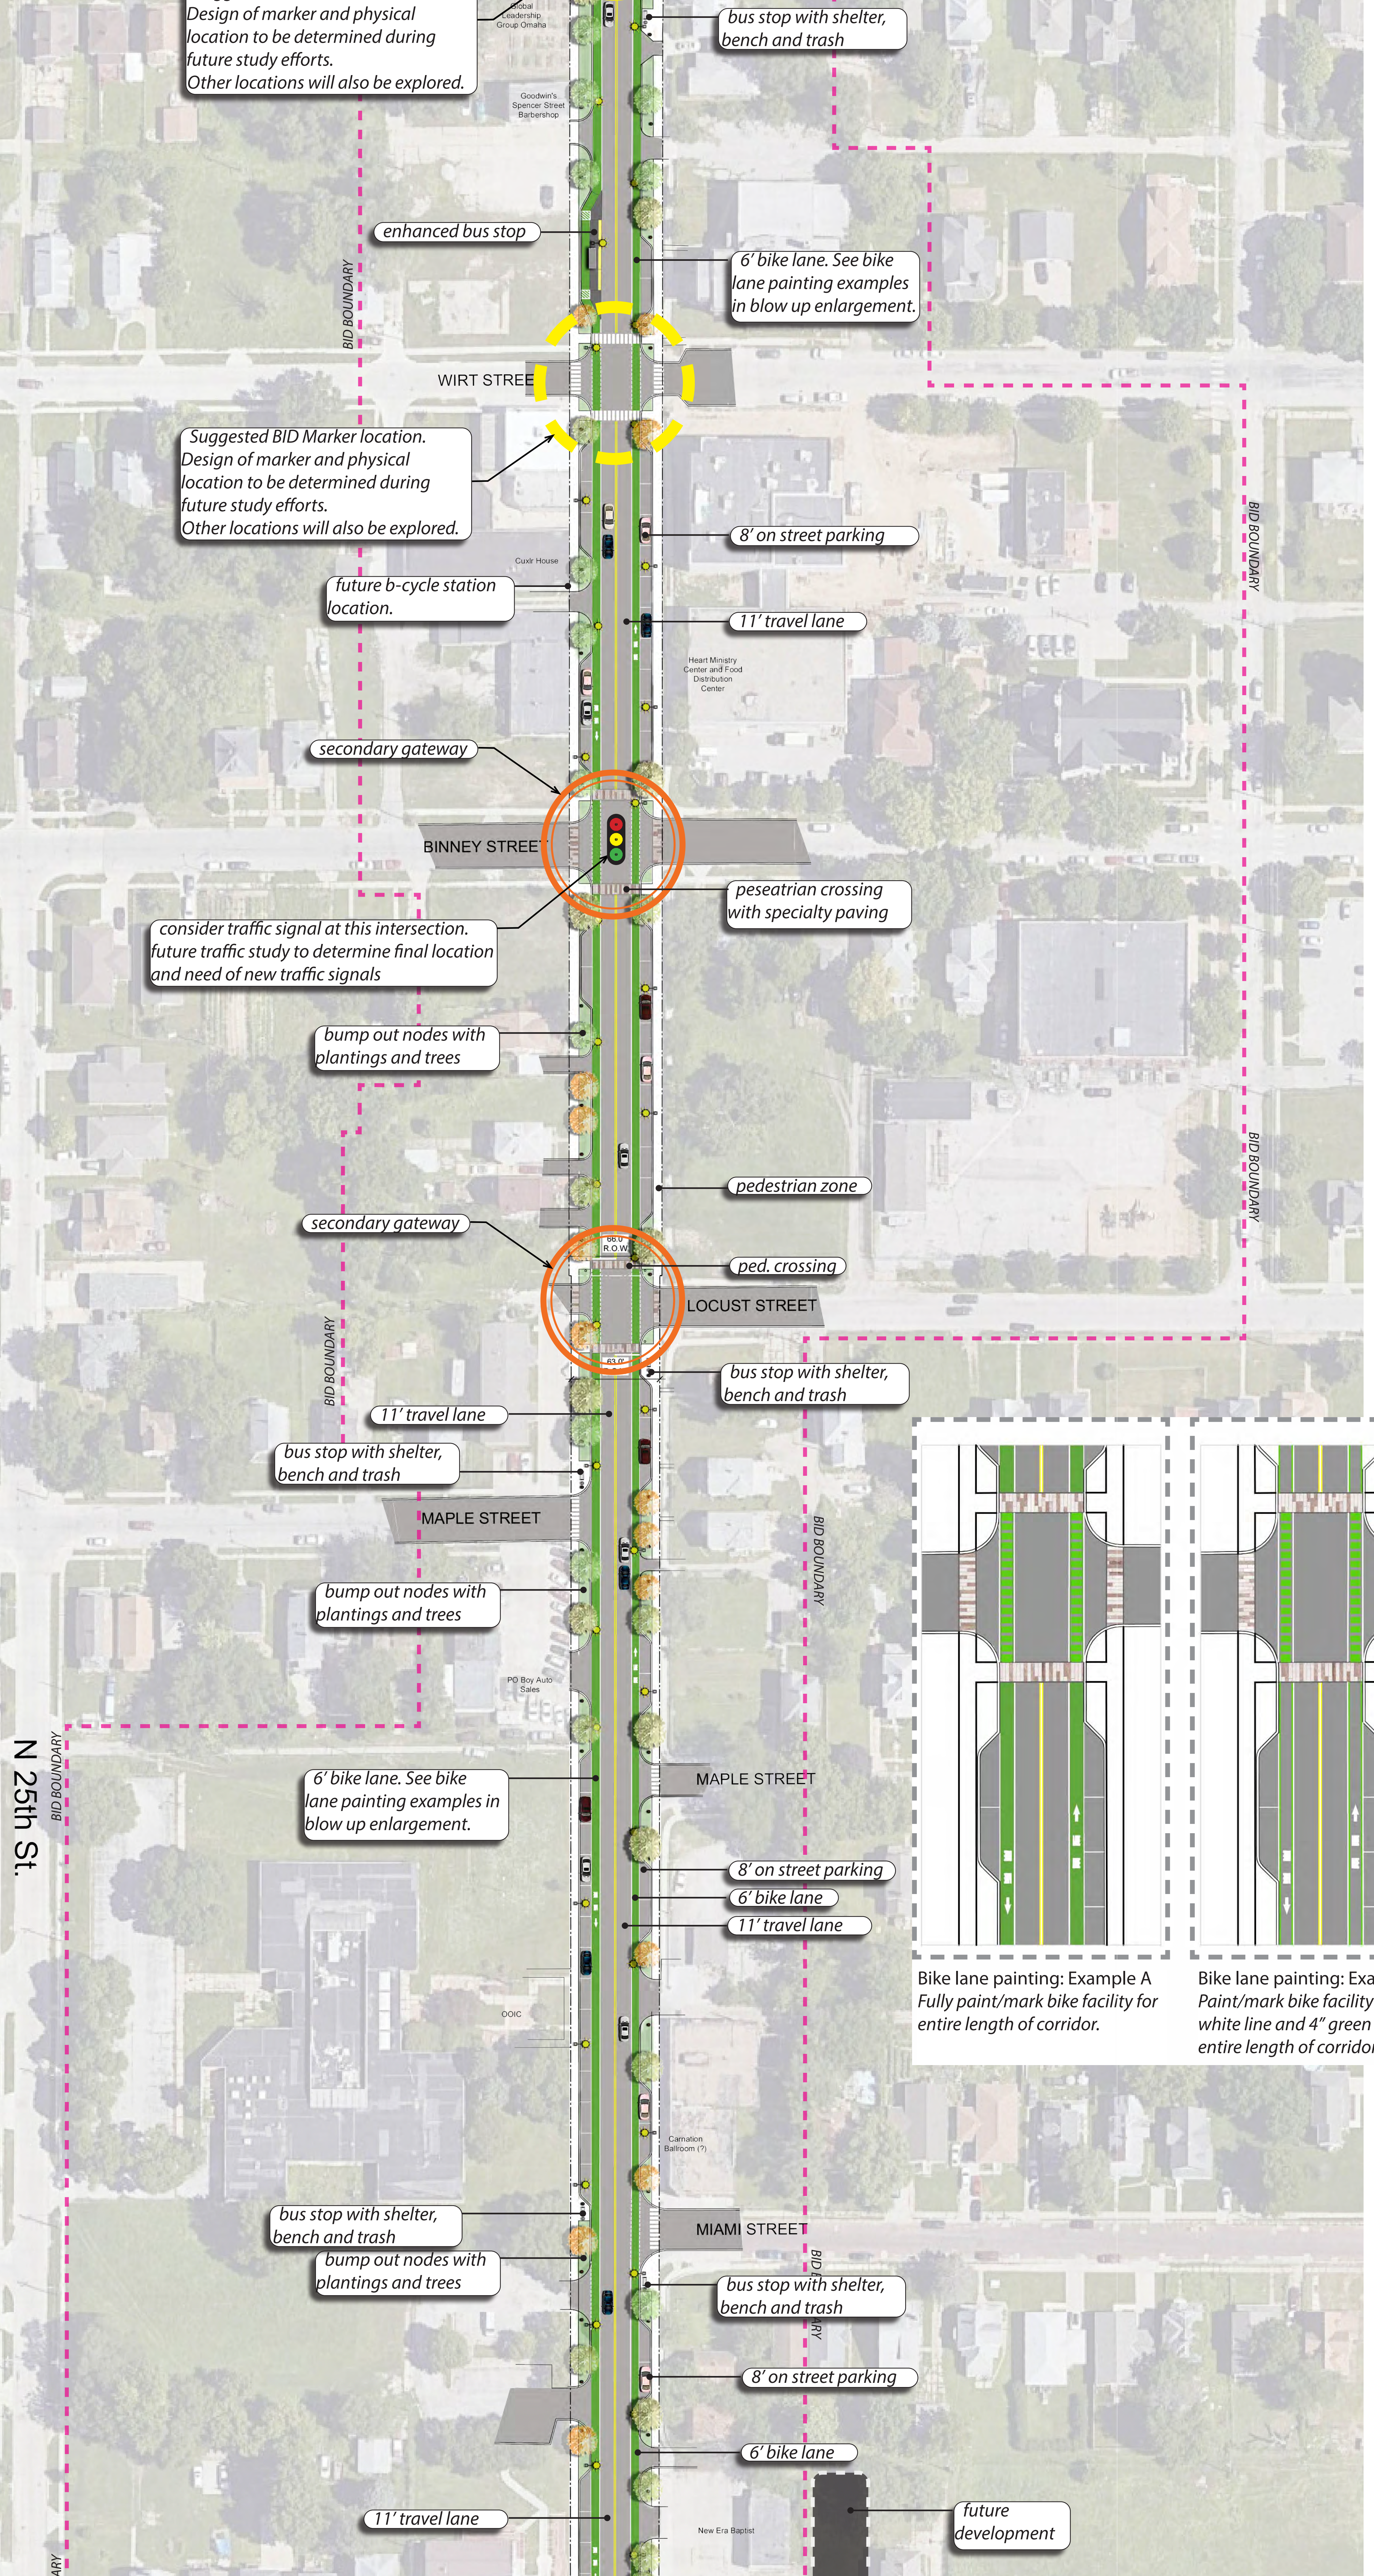

ZONE 3 ZONE 2

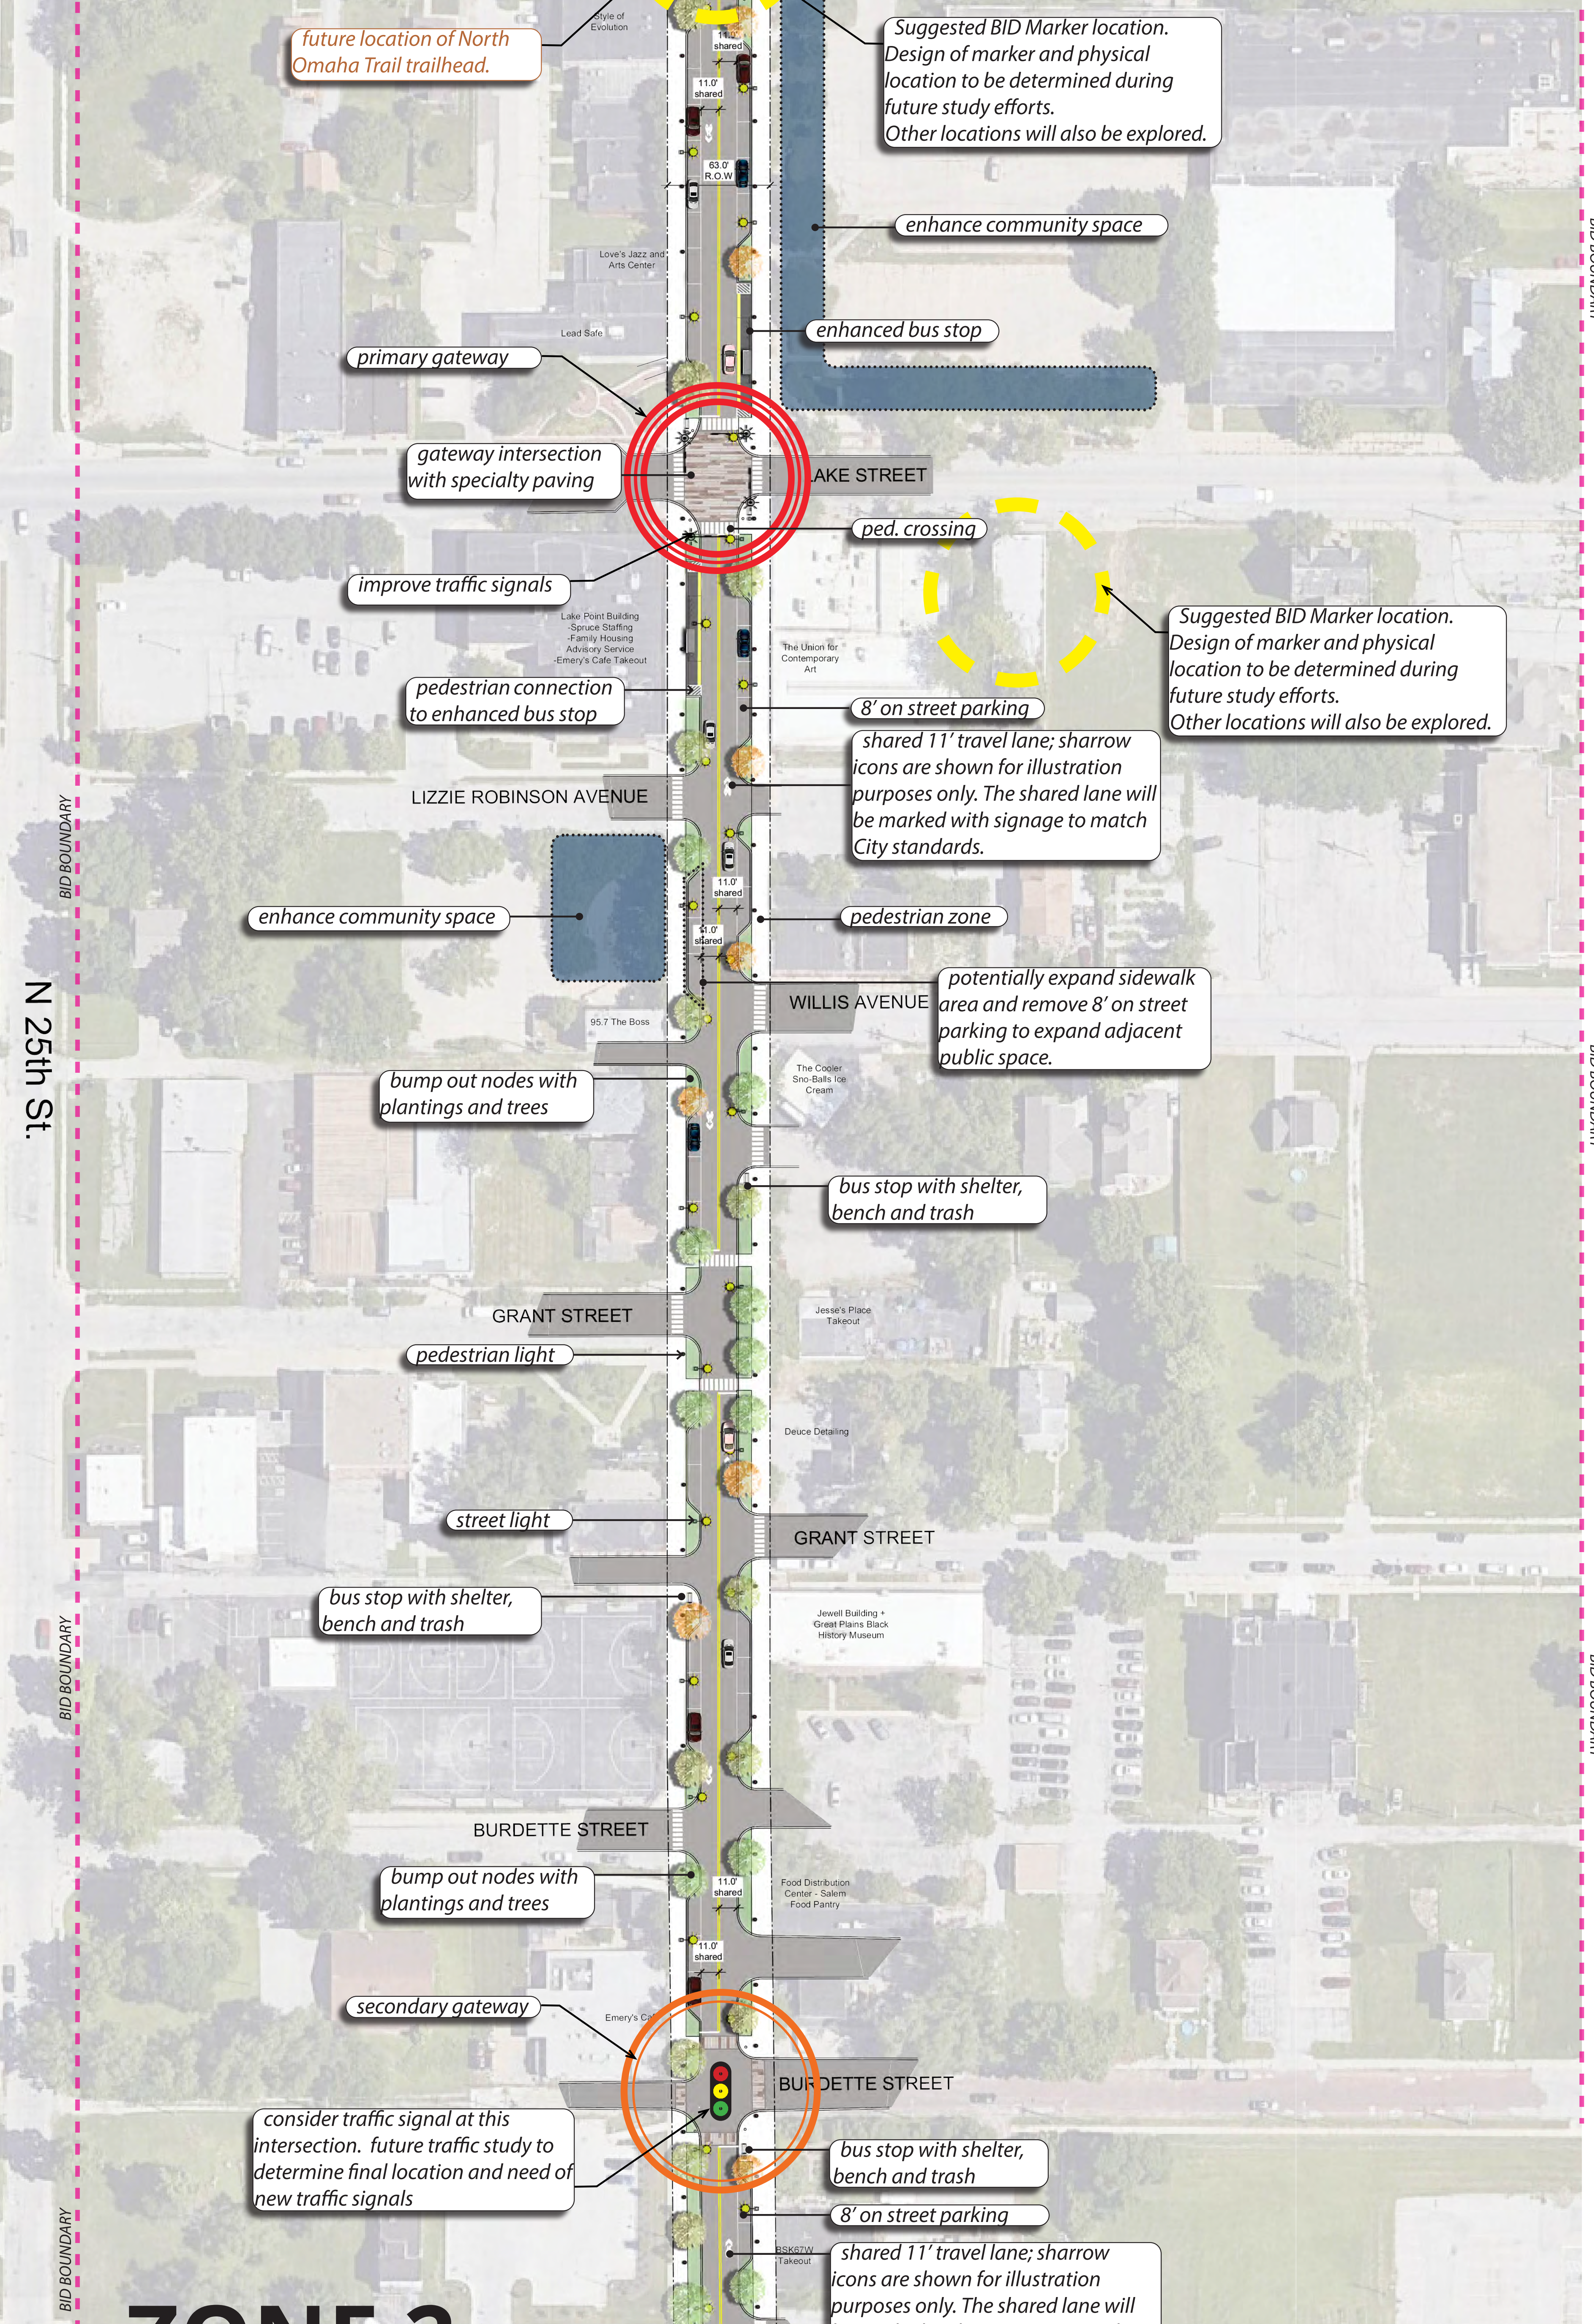

ZONE 2 ZONE 1



MAIN STREET

