



# Saddle Creek Road Streetscape Improvement Project

Omaha, NE

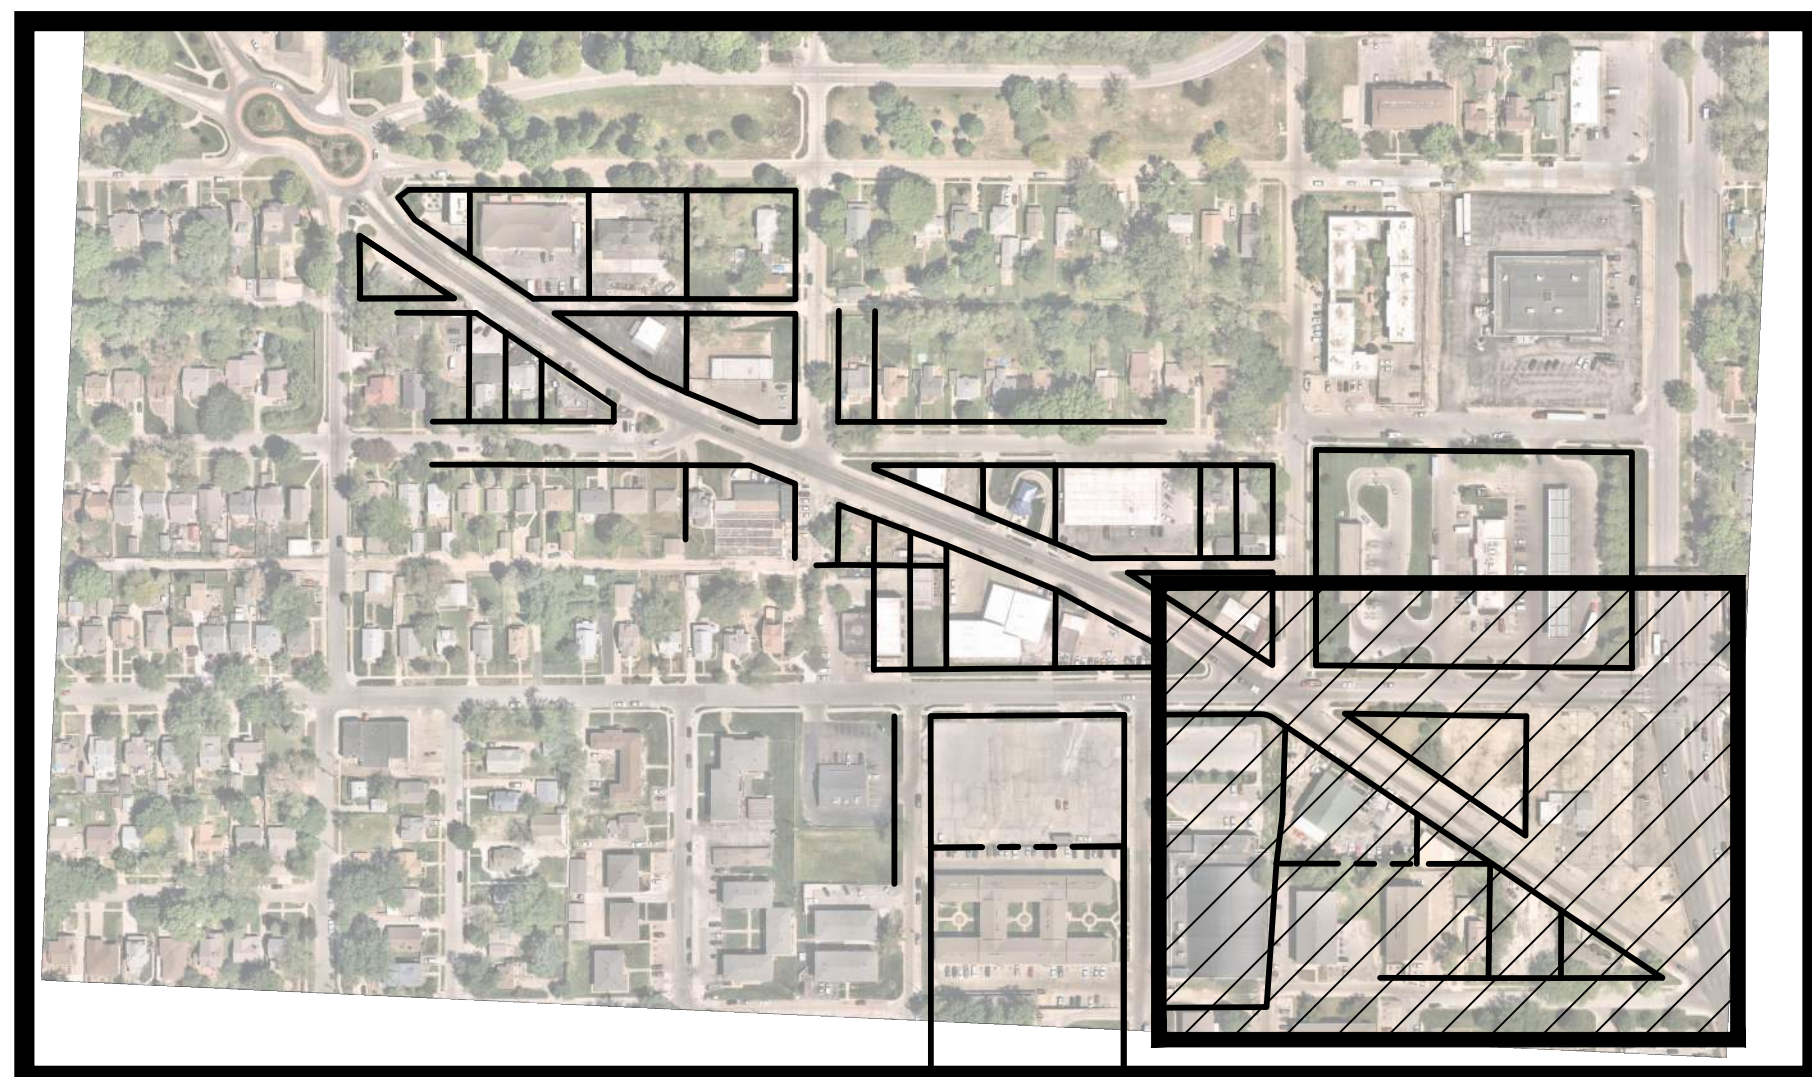

AREA MAP



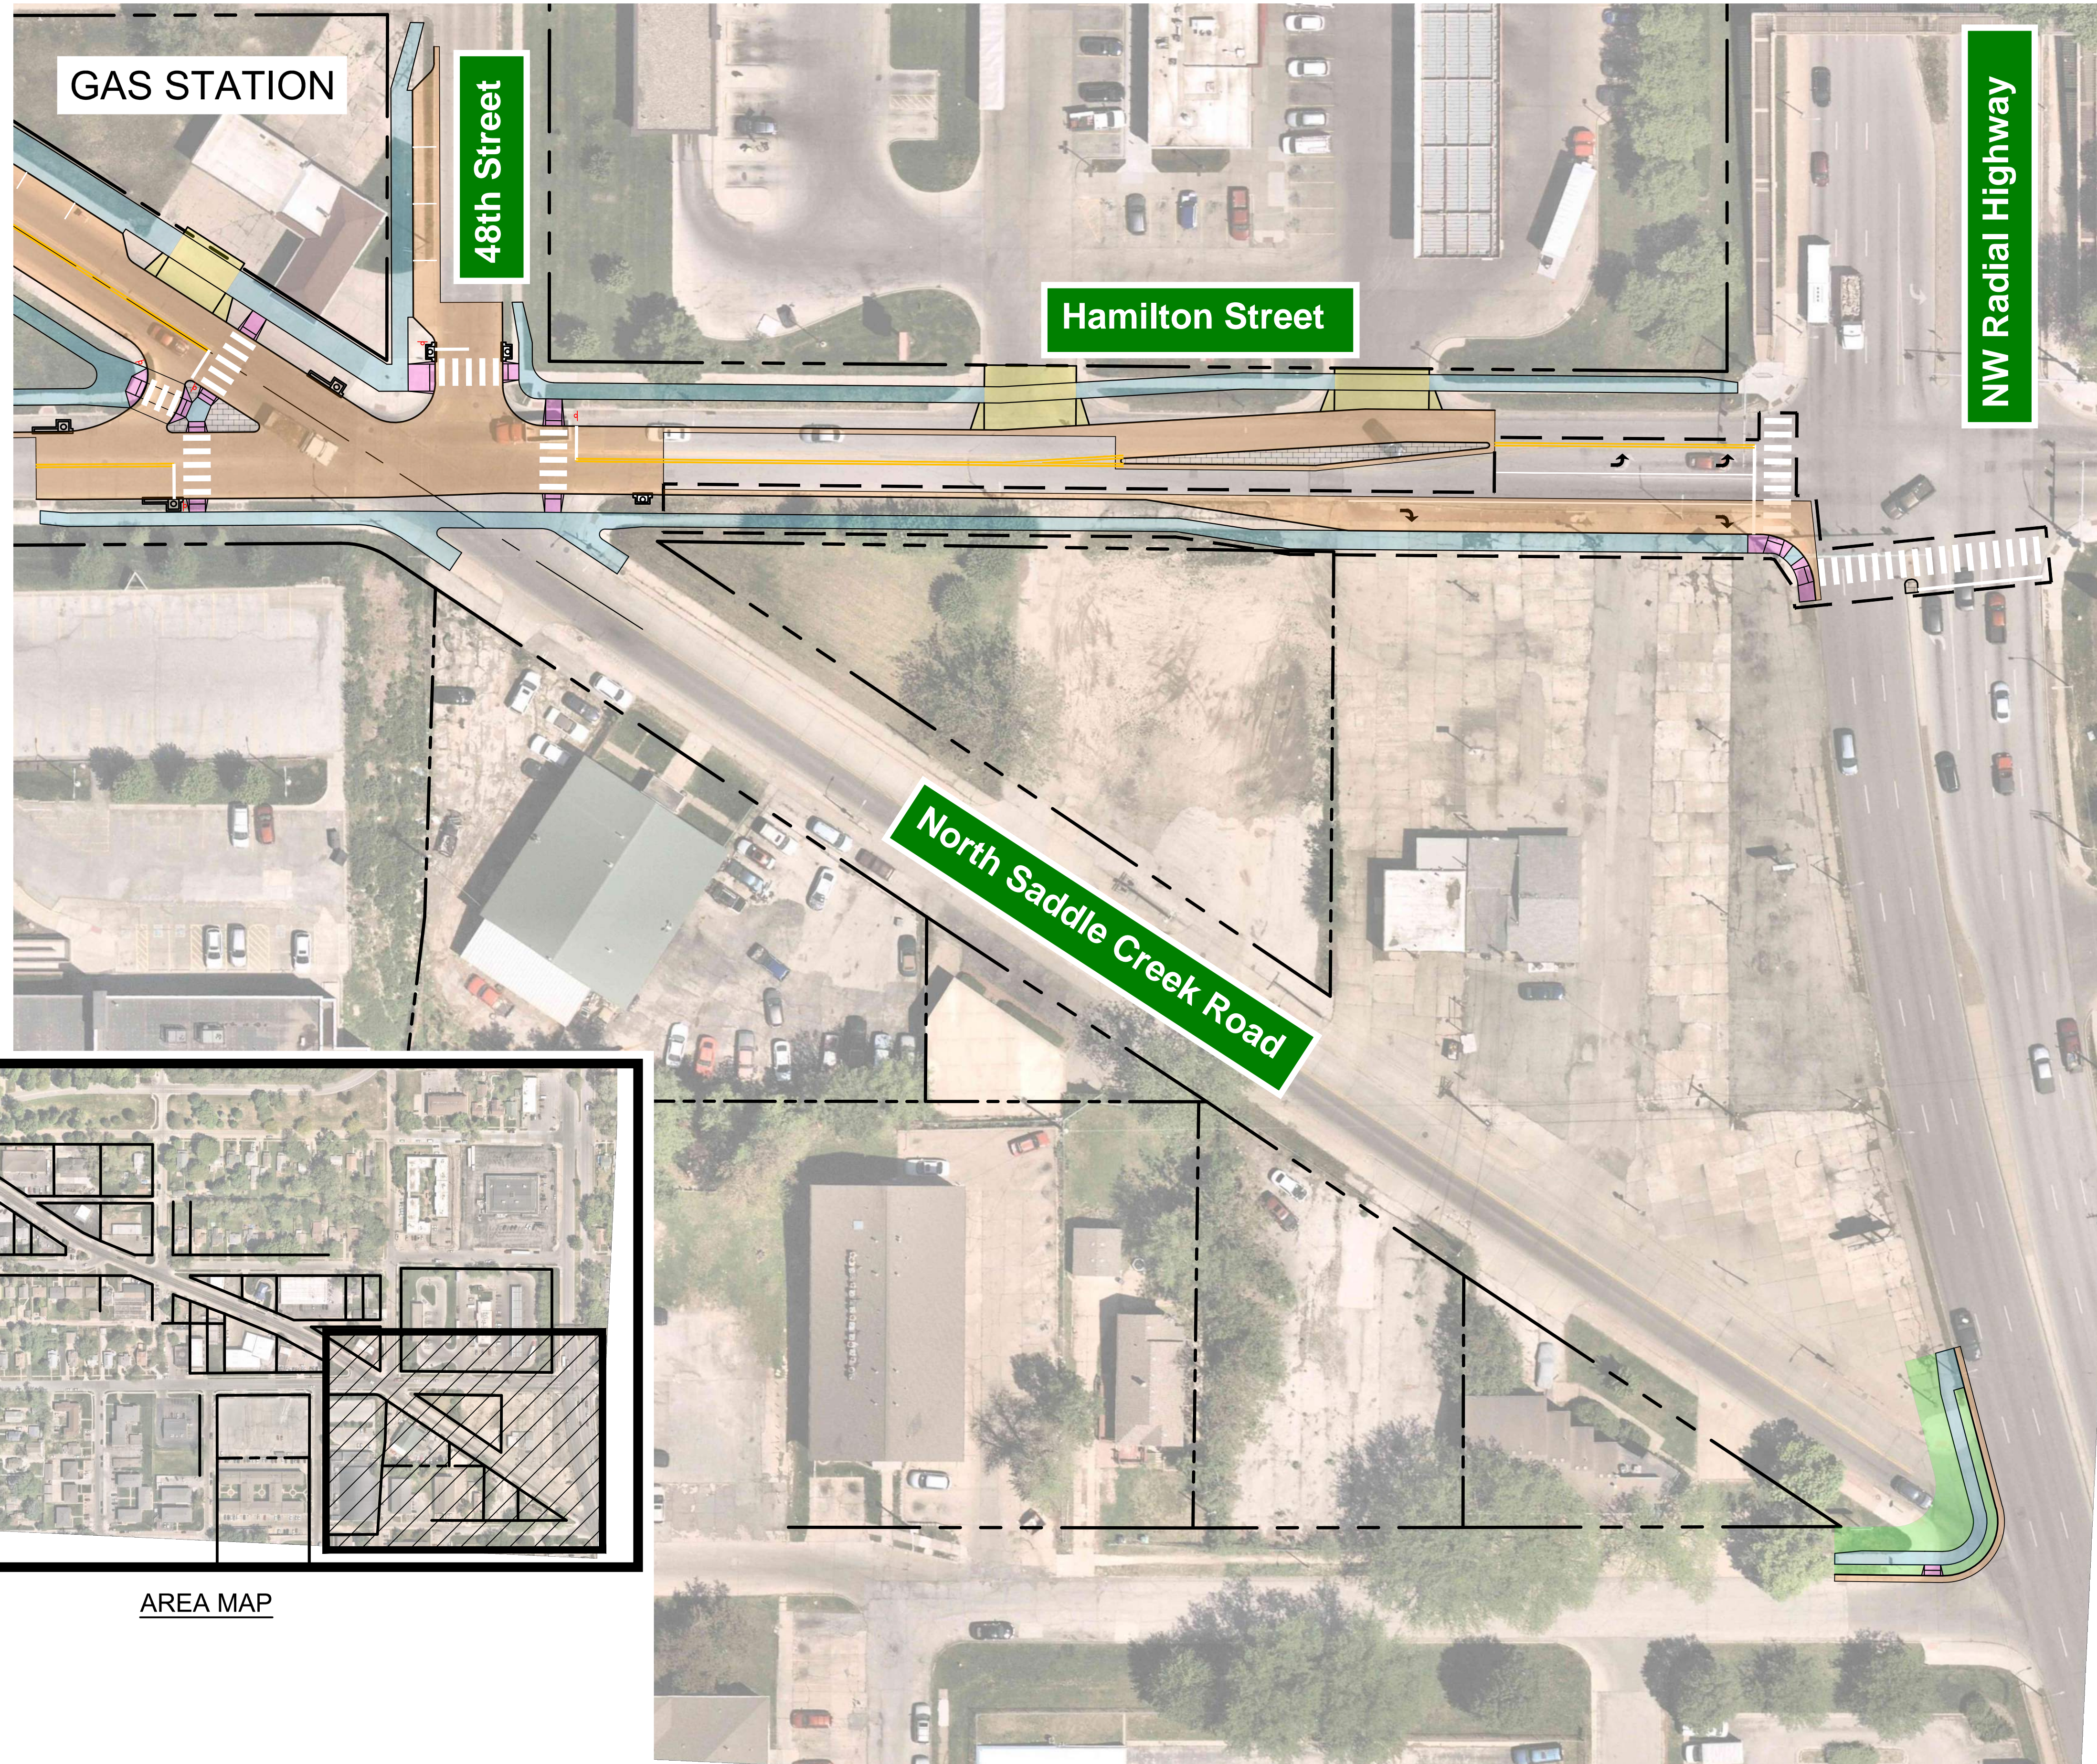


City of Omaha  
1819 Farnam St.  
Omaha, NE 68183







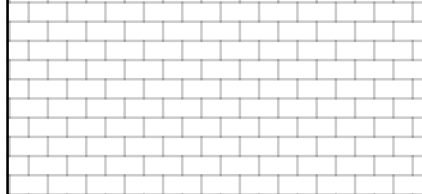
# Saddle Creek Road Streetscape Improvement Project

Omaha, NE

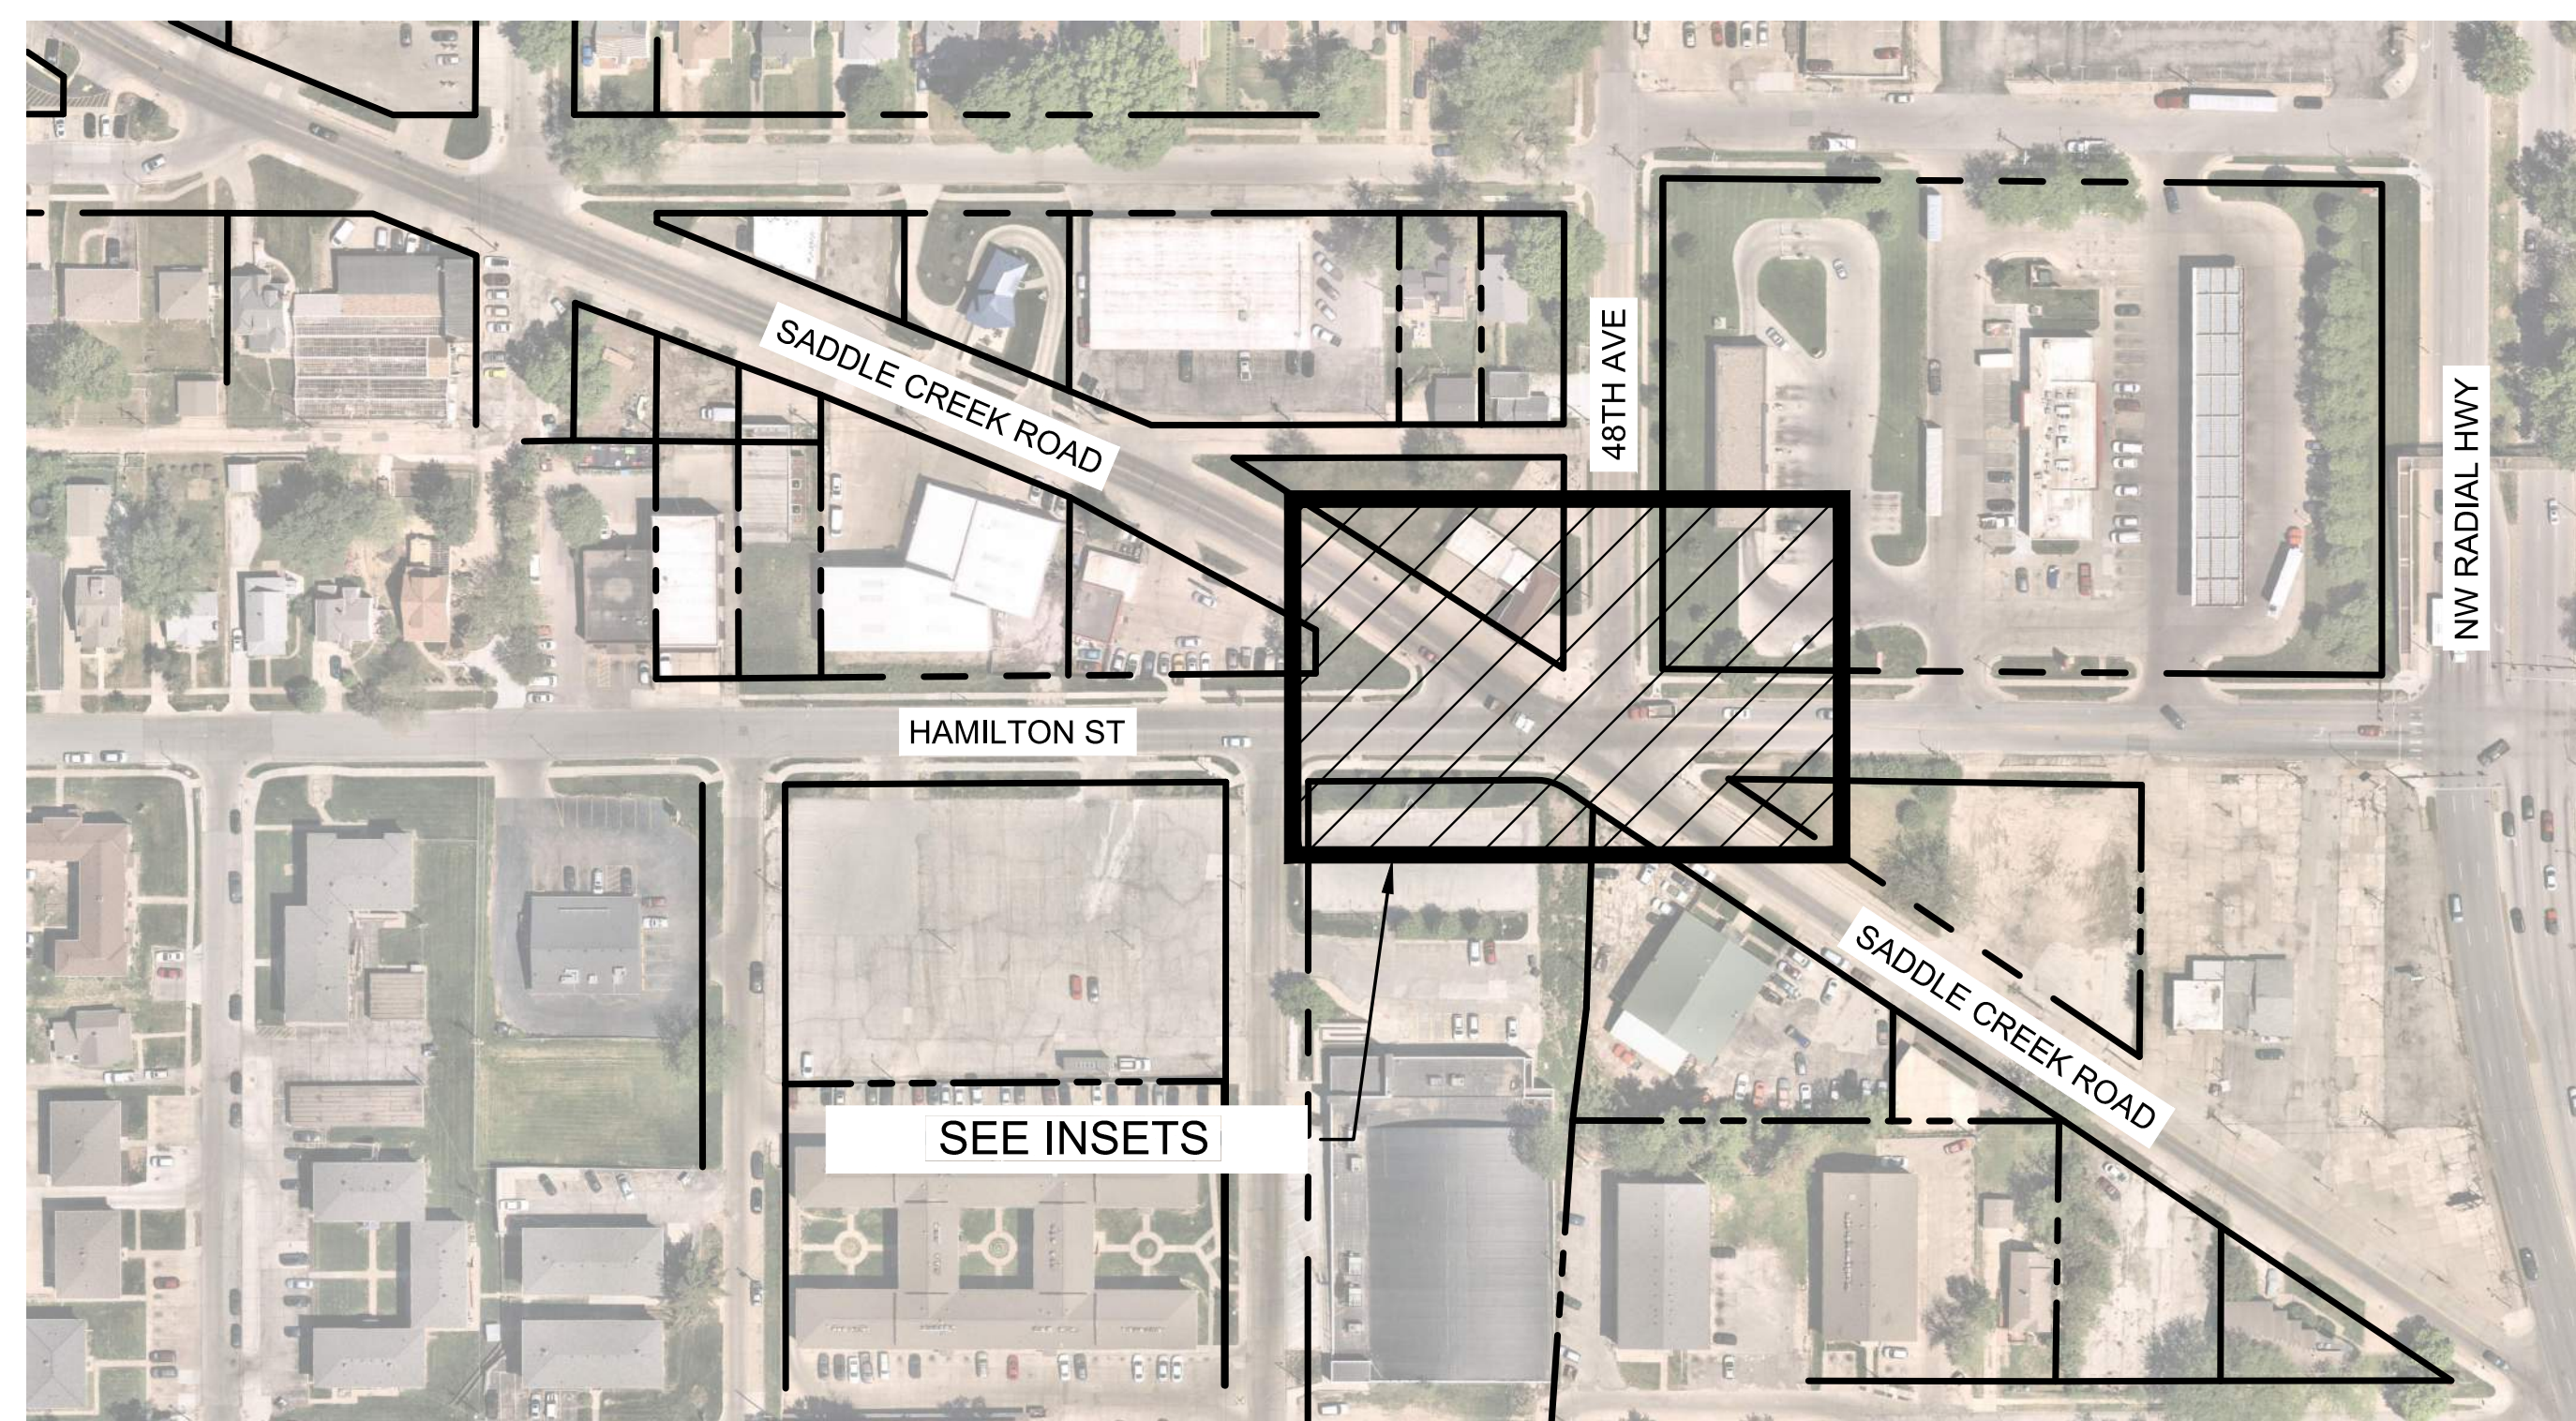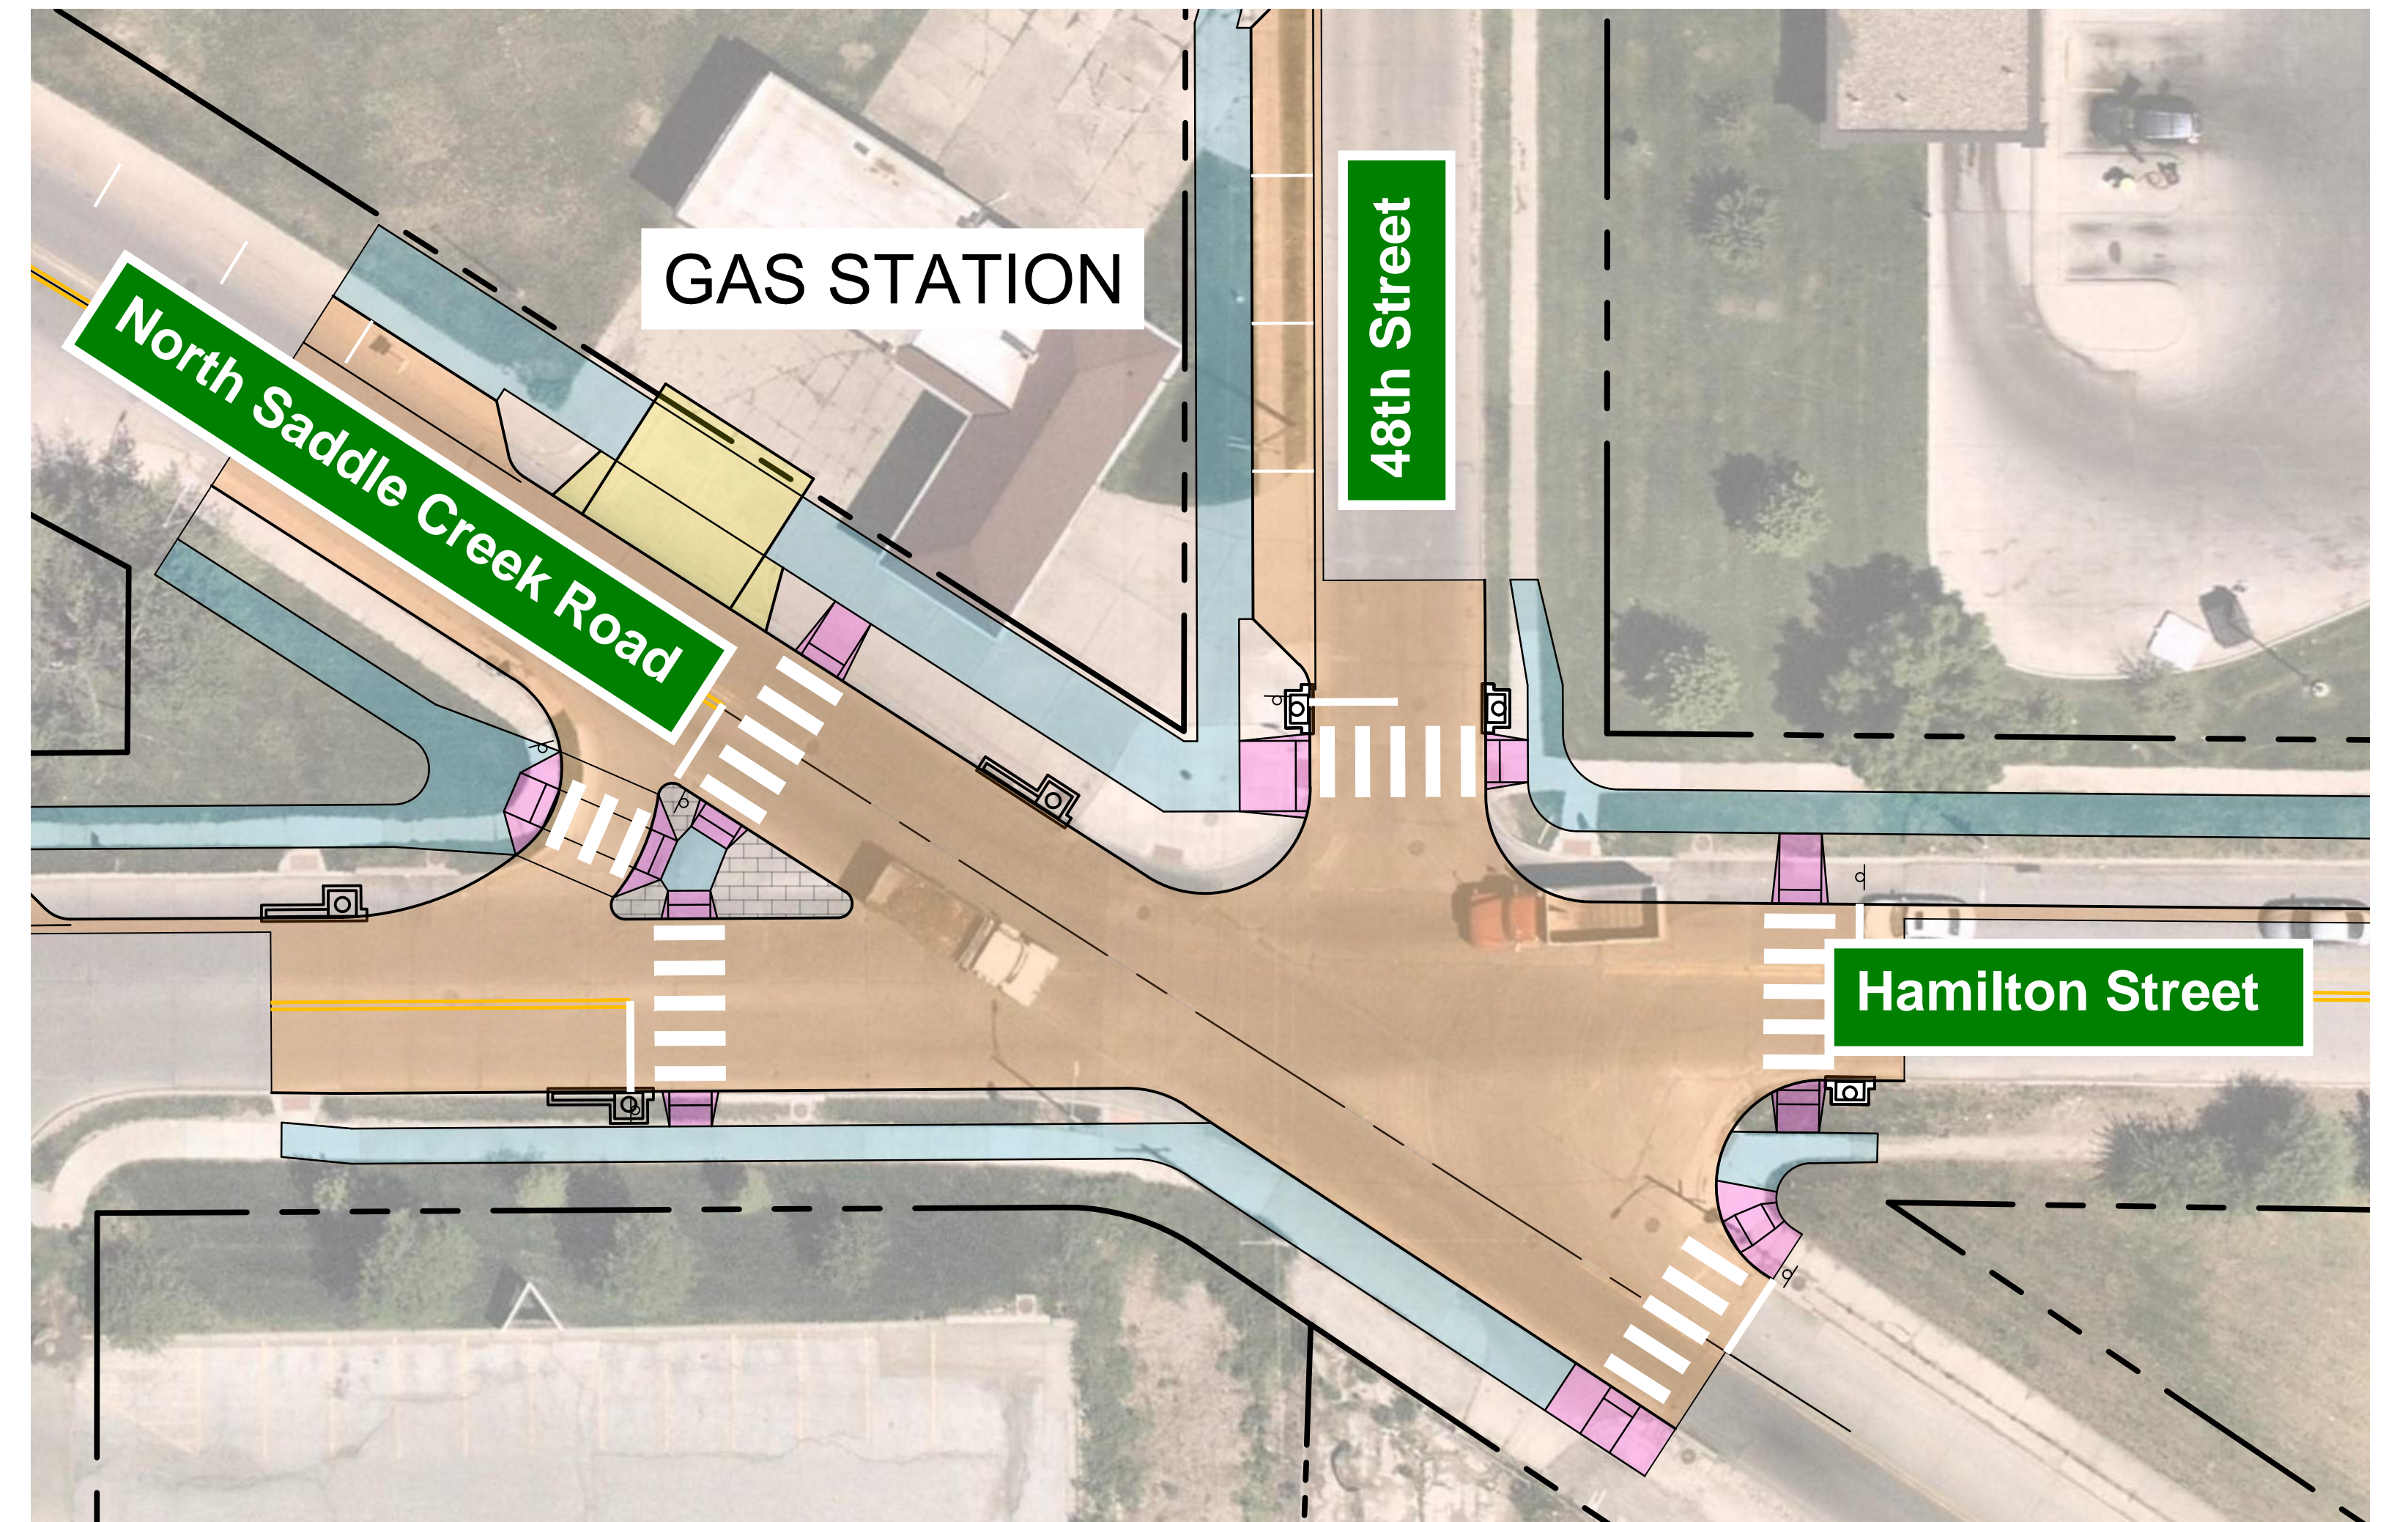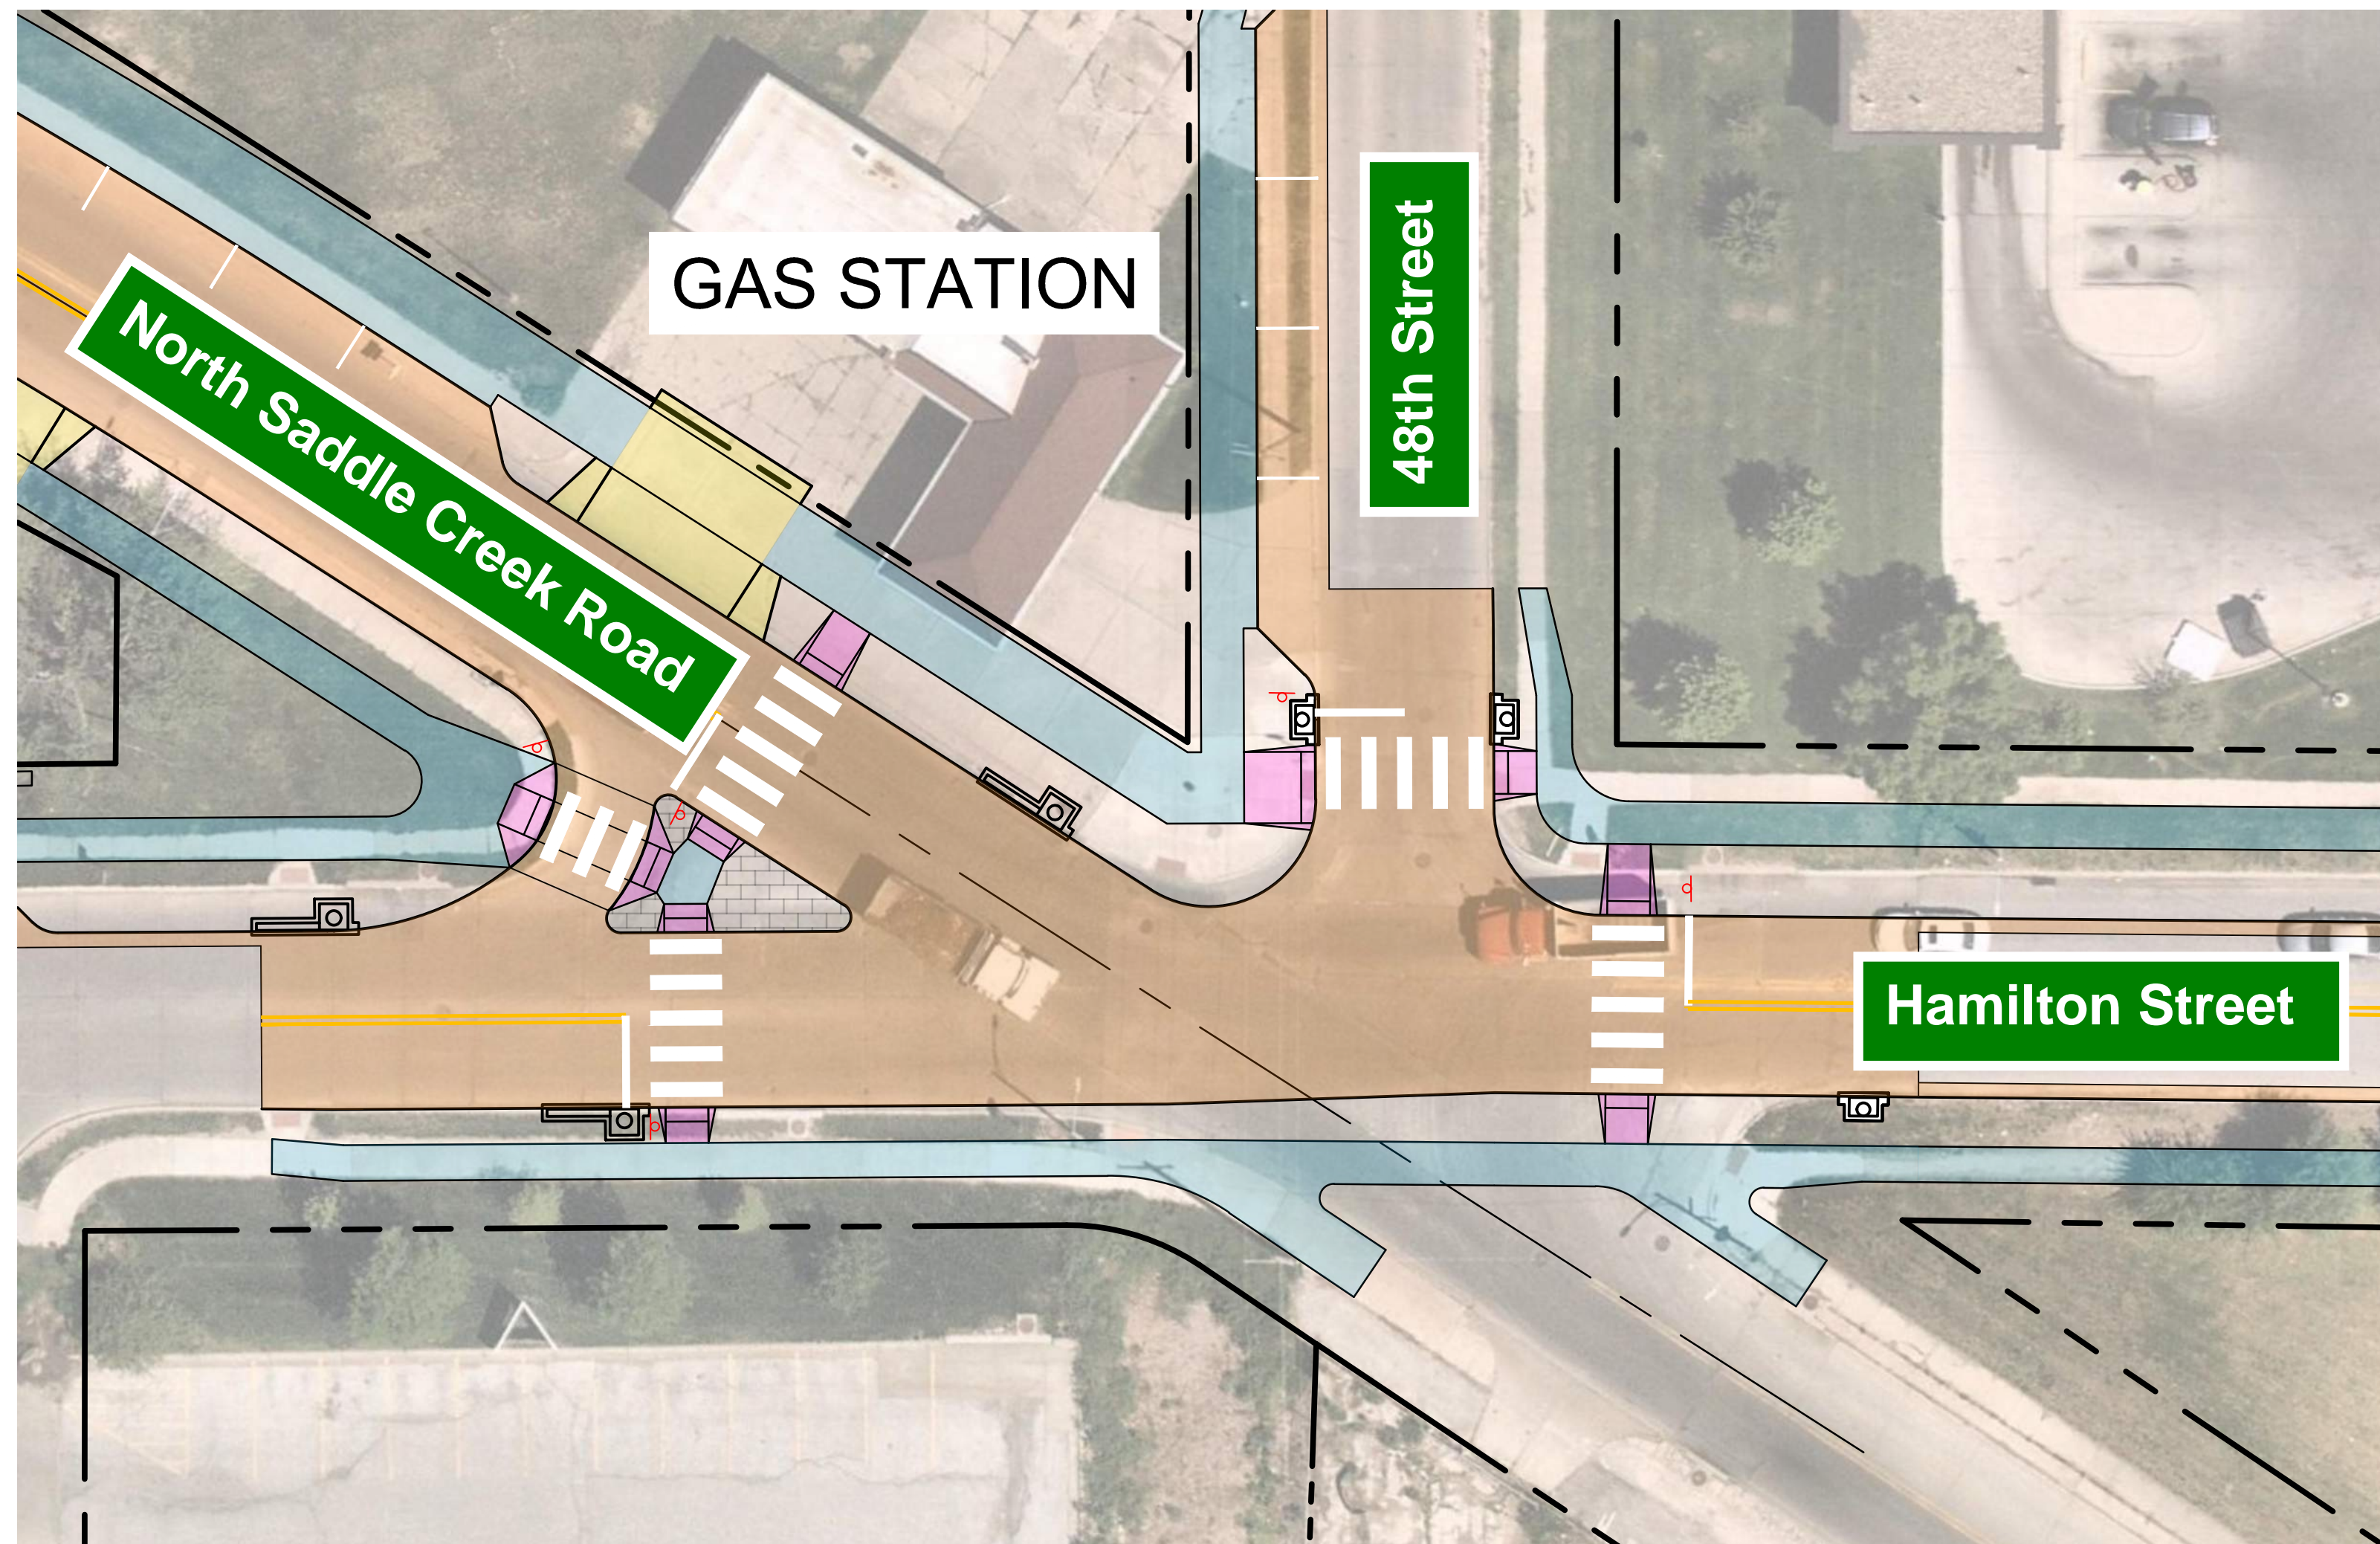

AREA MAP

   

-  ROADWAY
-  DRIVEWAYS
-  SIDEWALK/MULTI-USE PATH
-  CURB RAMP
-  MEDIAN COVER MATERIAL

